
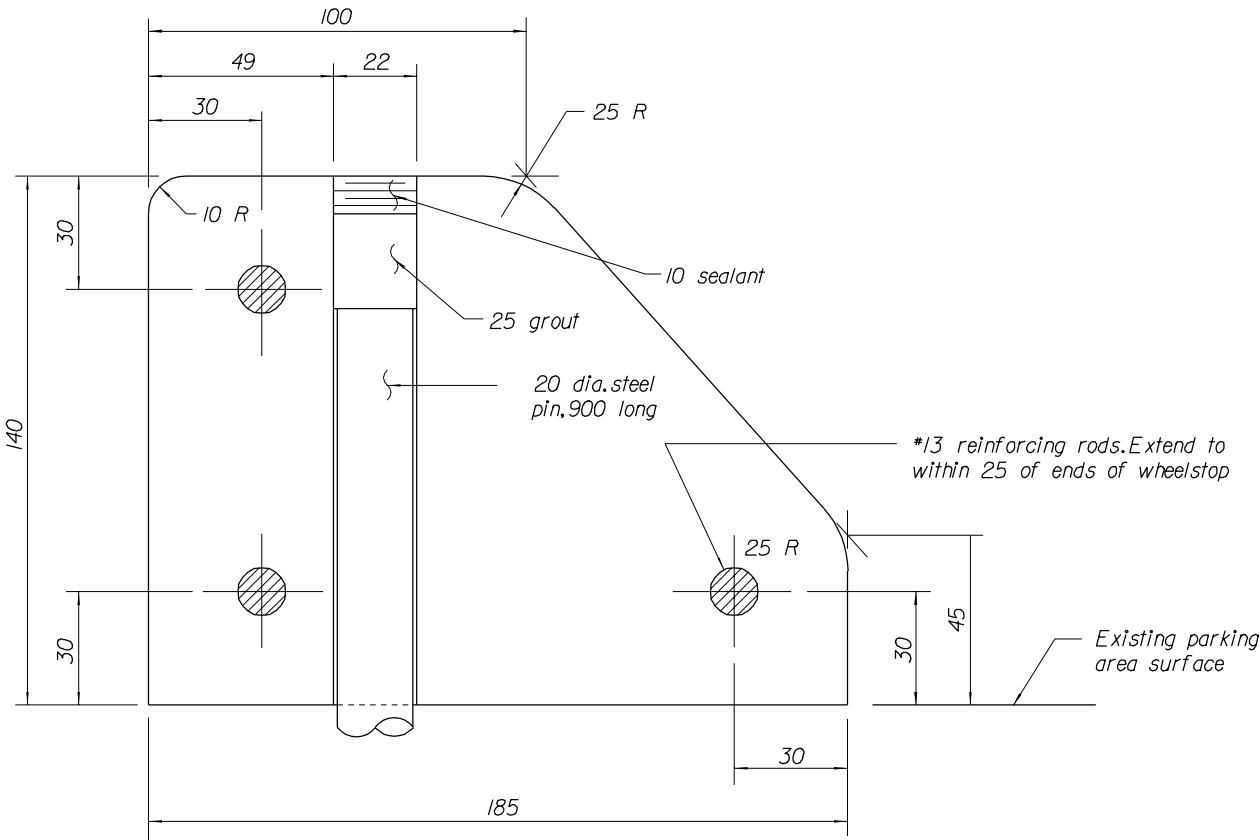



REG	STATE	PROJECT	SHEET NO.

NOTES:


- Unless otherwise shown, dimensions are in millimeters.
- Center wheel stops between, and perpendicular to, stall lines.
- Variations in wheel stops will be allowed with the approval of the CO to meet manufacturer's standards.

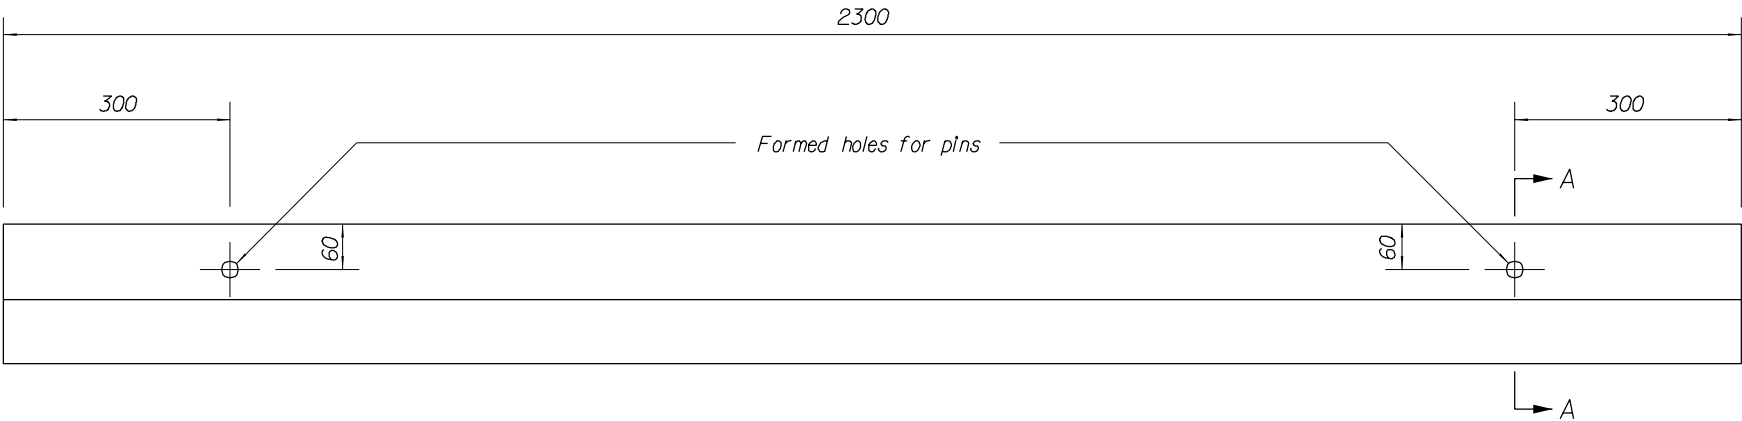

SECTION A-A

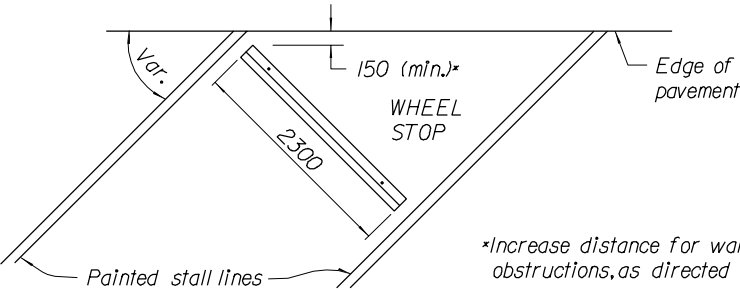

ANGULAR PARKING

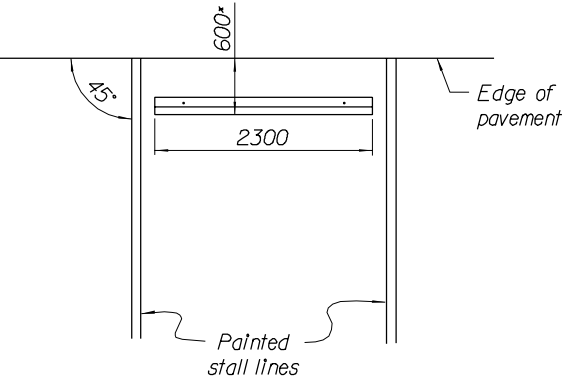

HEAD-ON PARKING

NO SCALE

U.S. DEPARTMENT OF TRANSPORTATION  
FEDERAL HIGHWAY ADMINISTRATION  
EASTERN FEDERAL LANDS HIGHWAY DIVISION

METRIC DETAIL

CONCRETE WHEELSTOP

DETAIL APPROVED FOR USE --/--

REVISED: 2/00

DETAIL

EM609-02